


laid out by Forest Hills Company proprietors thereof in the following described land and lots in Vanderburgh County, Indiana
 Lots number 76, 77, 78, 79, 80, 81, 82, 83, 84, 85, 86, 87, 88, 89, 90, 91, 92, 93, 94, 96, 97, 99, 100, 101, 102, 103, 104, 105, 115, 116, 117, 118, 119, 120, 121 and 122 of Forest
 Hills an addition to the City of Evansville, Indiana laid out by the Forest Hills Company and recorded in Plat record "F" at page 170 also
 on all that part of the South West Quarter of the North East Quarter of Section 16 Township 6 South, Range 11 West described and bounded as
 follows to wit: Commencing at the Northeast corner of the above mentioned Quarter, Quarter Section and extending thence South eighty degrees and
 fifty three minutes (S80°53'W) west seven hundred fifty eight and one half (758 1/2) feet to an iron pin at the corner of Forest Hills. Thence South
 fifty five degrees and thirty nine minutes (S55°39'E) East nine hundred seven and one half (907 1/2) feet to a stone. Thence North eighty degrees and
 (64) feet to a stone at place of beginning
 Dimensions of lots and widths of Street Avenues, Boulevards and lanes are as shown on this plat.

Forest Hills Company
 By Murray P. Devine President
 W. C. Richard Secy

Original Plat of Forest Hills

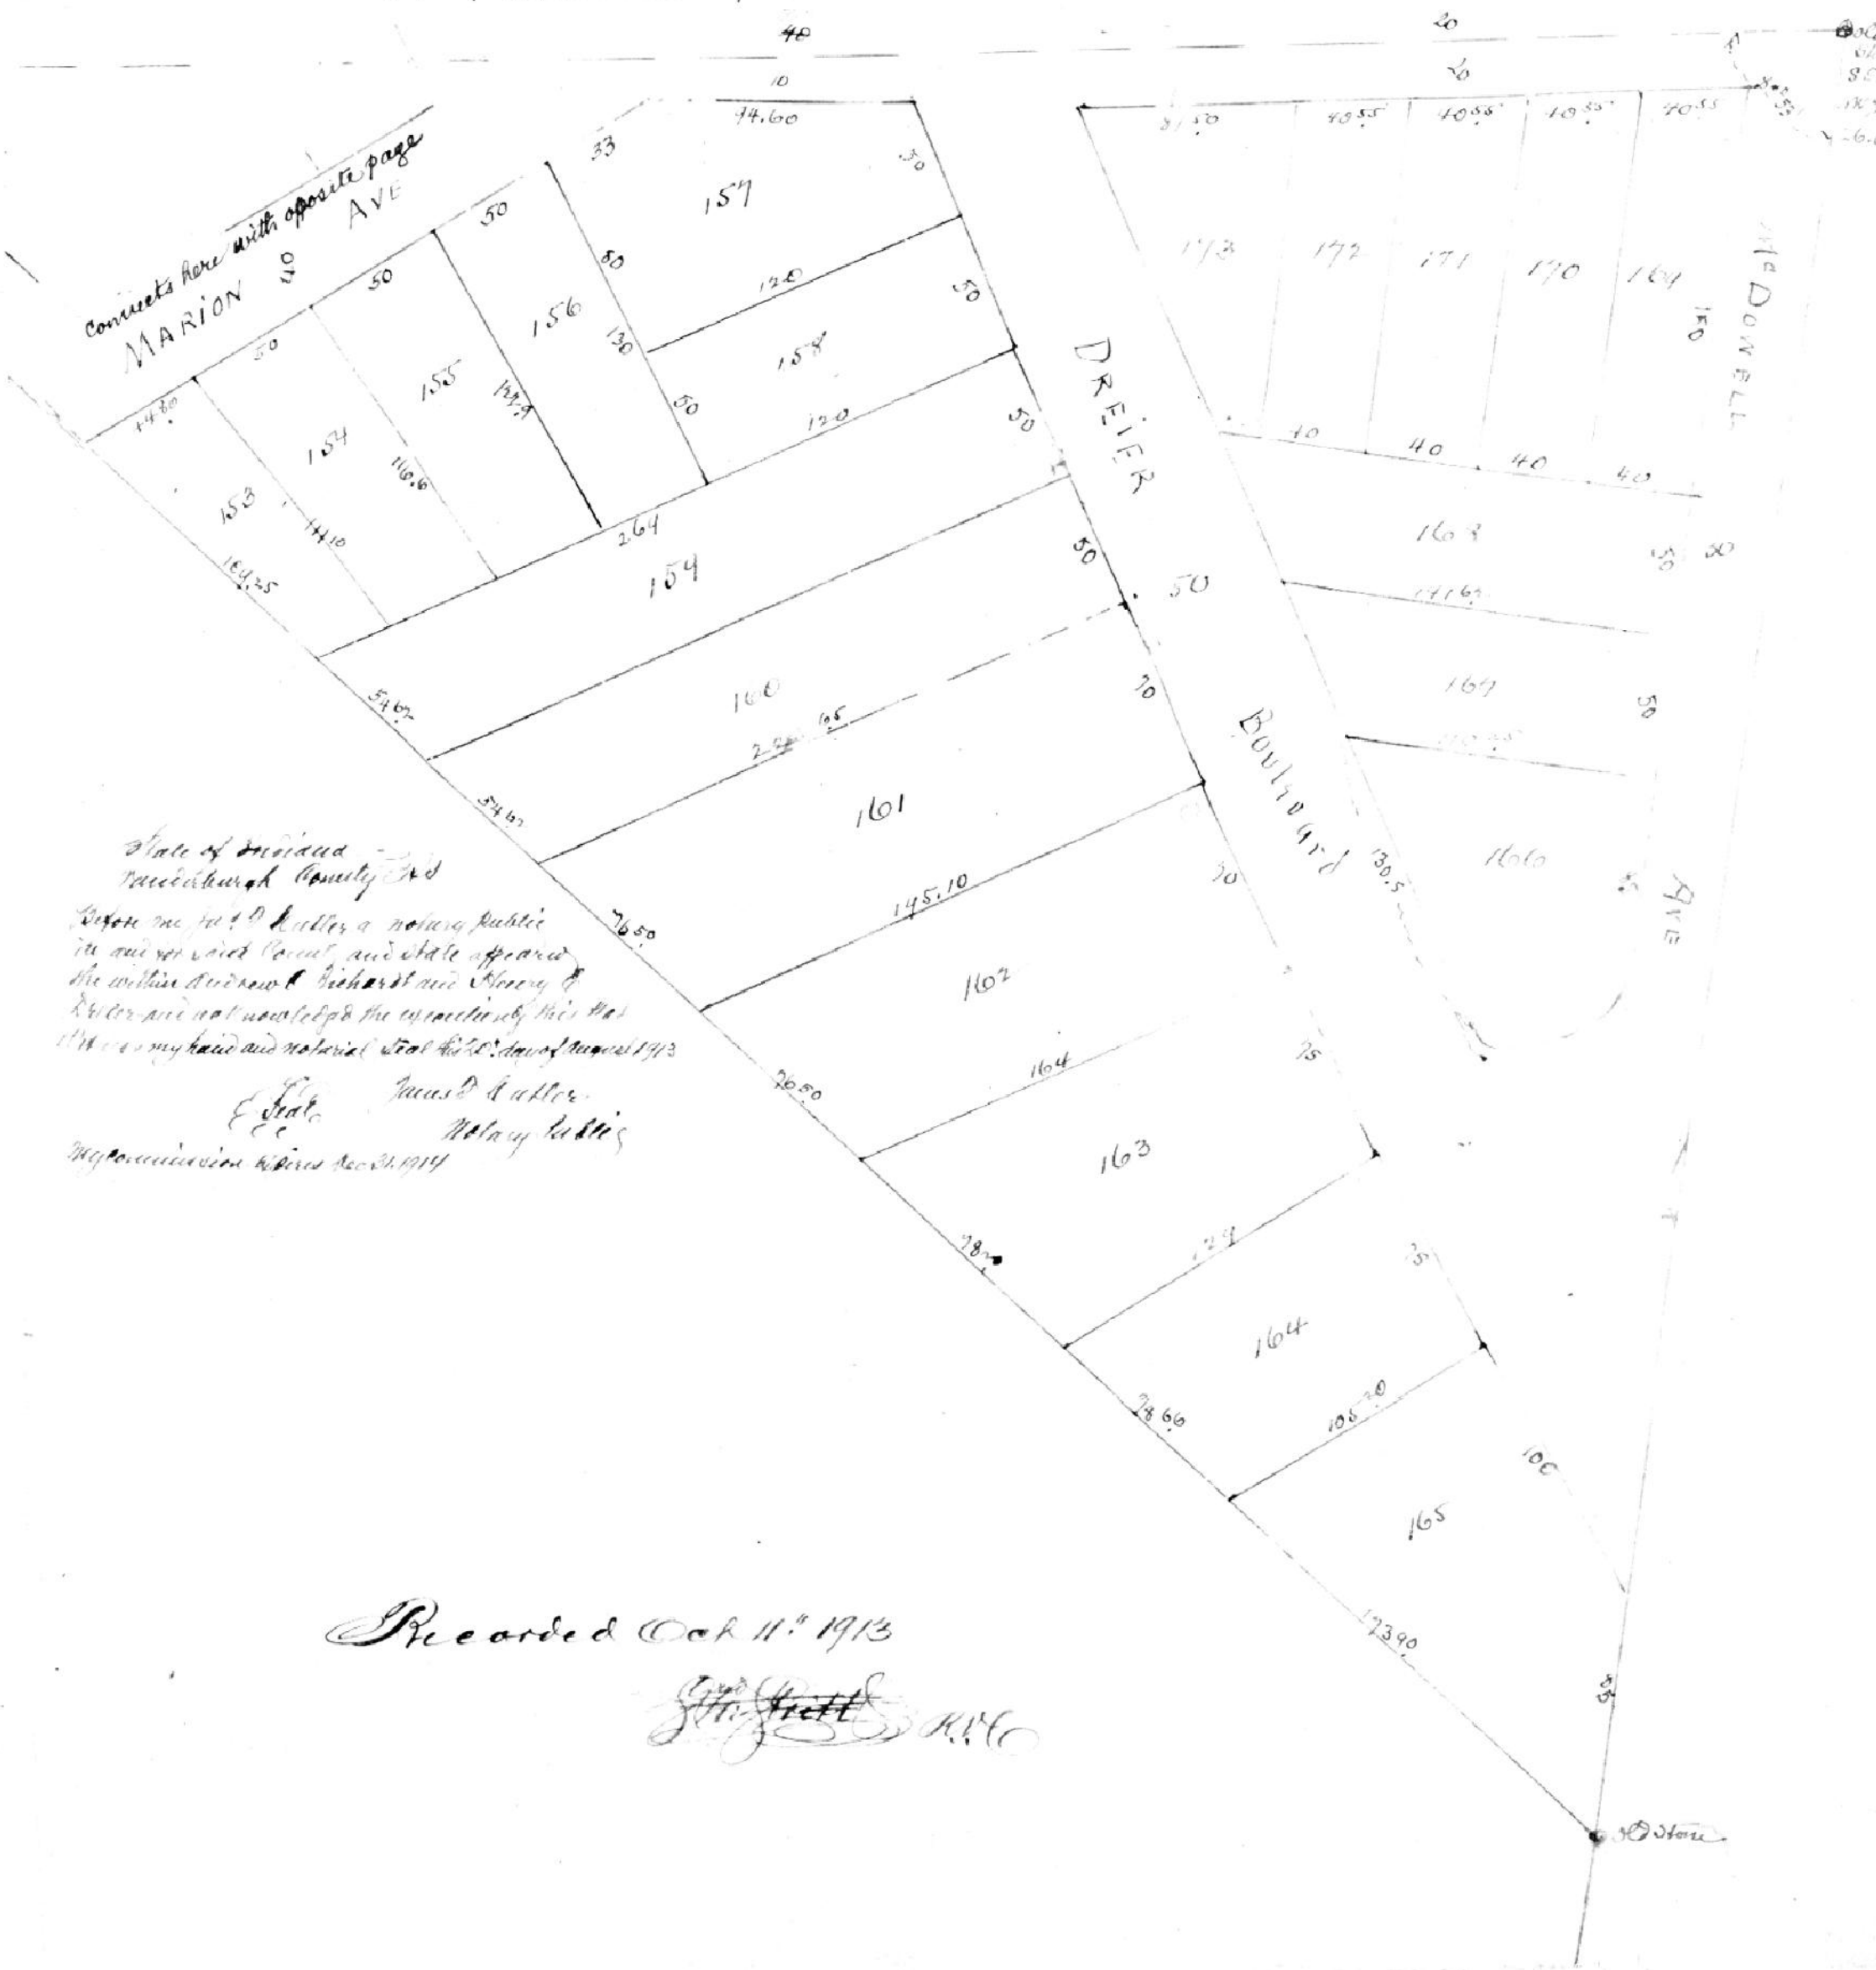

State of Indiana
 Vanderburgh County, Ind
 Before me J. D. Kuller, a Notary Public
 in and for said County and State appeared
 the within Andrew C. Richard and Murray P.
 Devine and acknowledged the execution of this Plat
 of their hands and notarial seal this 23rd day of August 1913
 J. D. Kuller
 Notary Public
 My Commission Expires Dec 31, 1914

Recorded Oct 11th 1913
 J. D. Kuller