


PLAT FOREST HILL

AS LAID OUT BY THE PROPRIETORS THEREOF ON PART
SOUTH EAST QUARTER OF SECTION 26 TOWNSHIP 6 SOUTH,
COMMENCING AT THE CENTER OF SECTION 26 TOWNSHIP AND
LINE OF THE SOUTH EAST QUARTER OF SAID SECTION 1314 ⁸⁰/₁₀₀
OF THE SOUTH EAST QUARTER OF SAID SECTION THENCE SOUTH
79 FEET TO THE NORTH LINE OF THE RIGHT OF WAY OF THE
TO THE CENTER OF THE TRACK AND 40 FEET DISTANT THERE
THE WEST LINE OF THE SOUTH EAST QUARTER OF SECTION 26
TO THE SAID WEST LINE OF SAID QUARTER SECTION THENCE
39 ⁸⁰/₁₀₀ FEET AND PLACE OF BEGINNING WIDTH OF STREETS AND

FOREST HILLS No. 3

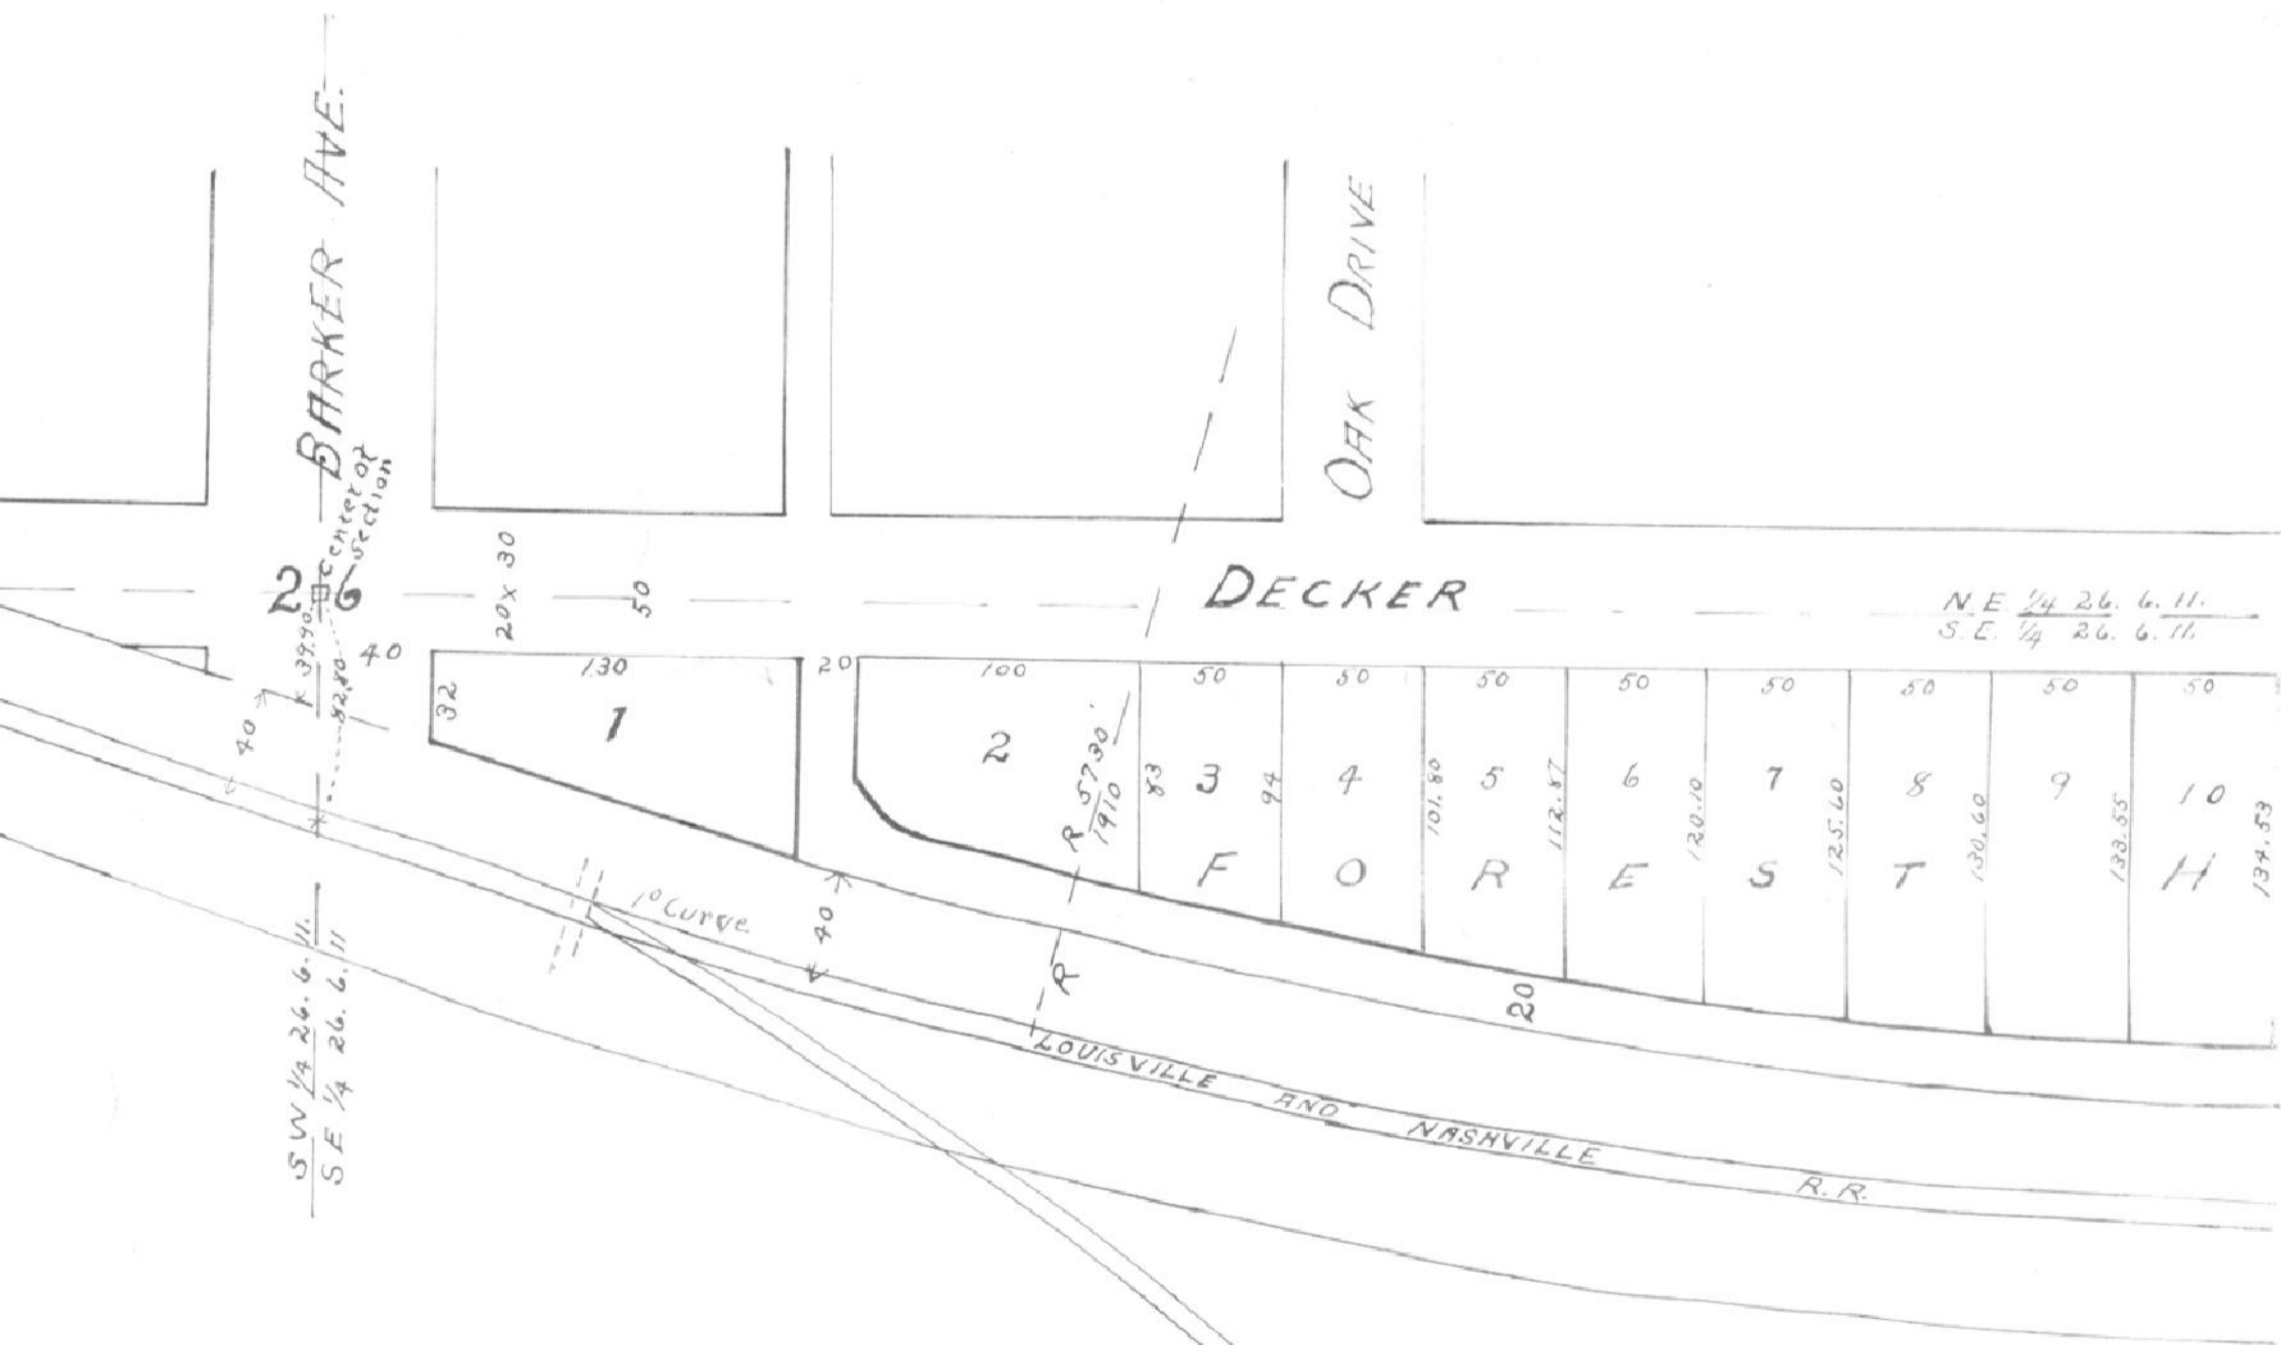

STATE OF INDIANA }
VANDERBURGH COUNTY } SS BEFORE ME THE UNDERSIGNED A
AND STATE PERSONALLY APPEARED HENRY E. DREIER PRESIDENT AND
MARCUS S. SONNTAG SECRETARY OF THE INGLESIDE LAND COMPANY
AND AS SUCH ACKNOWLEDGED THE EXECUTION OF THIS PLAT

L & N

WITNESS MY HAND AND NOTARIAL SEAL THIS 7th DAY OF OCTOBER 1919

(Seal)

W & Wunderlich
MY COMMISSION EXPIRES SEPT. 30. 1922

APPROVED
OCT. 7. 1919
BOARD OF PUBLIC WORKS
EVANSVILLE, IND.

Recorded Nov. 1st 1919.
Filed in Barker P. V. C.

H. Stenrod
J. H. Boink